






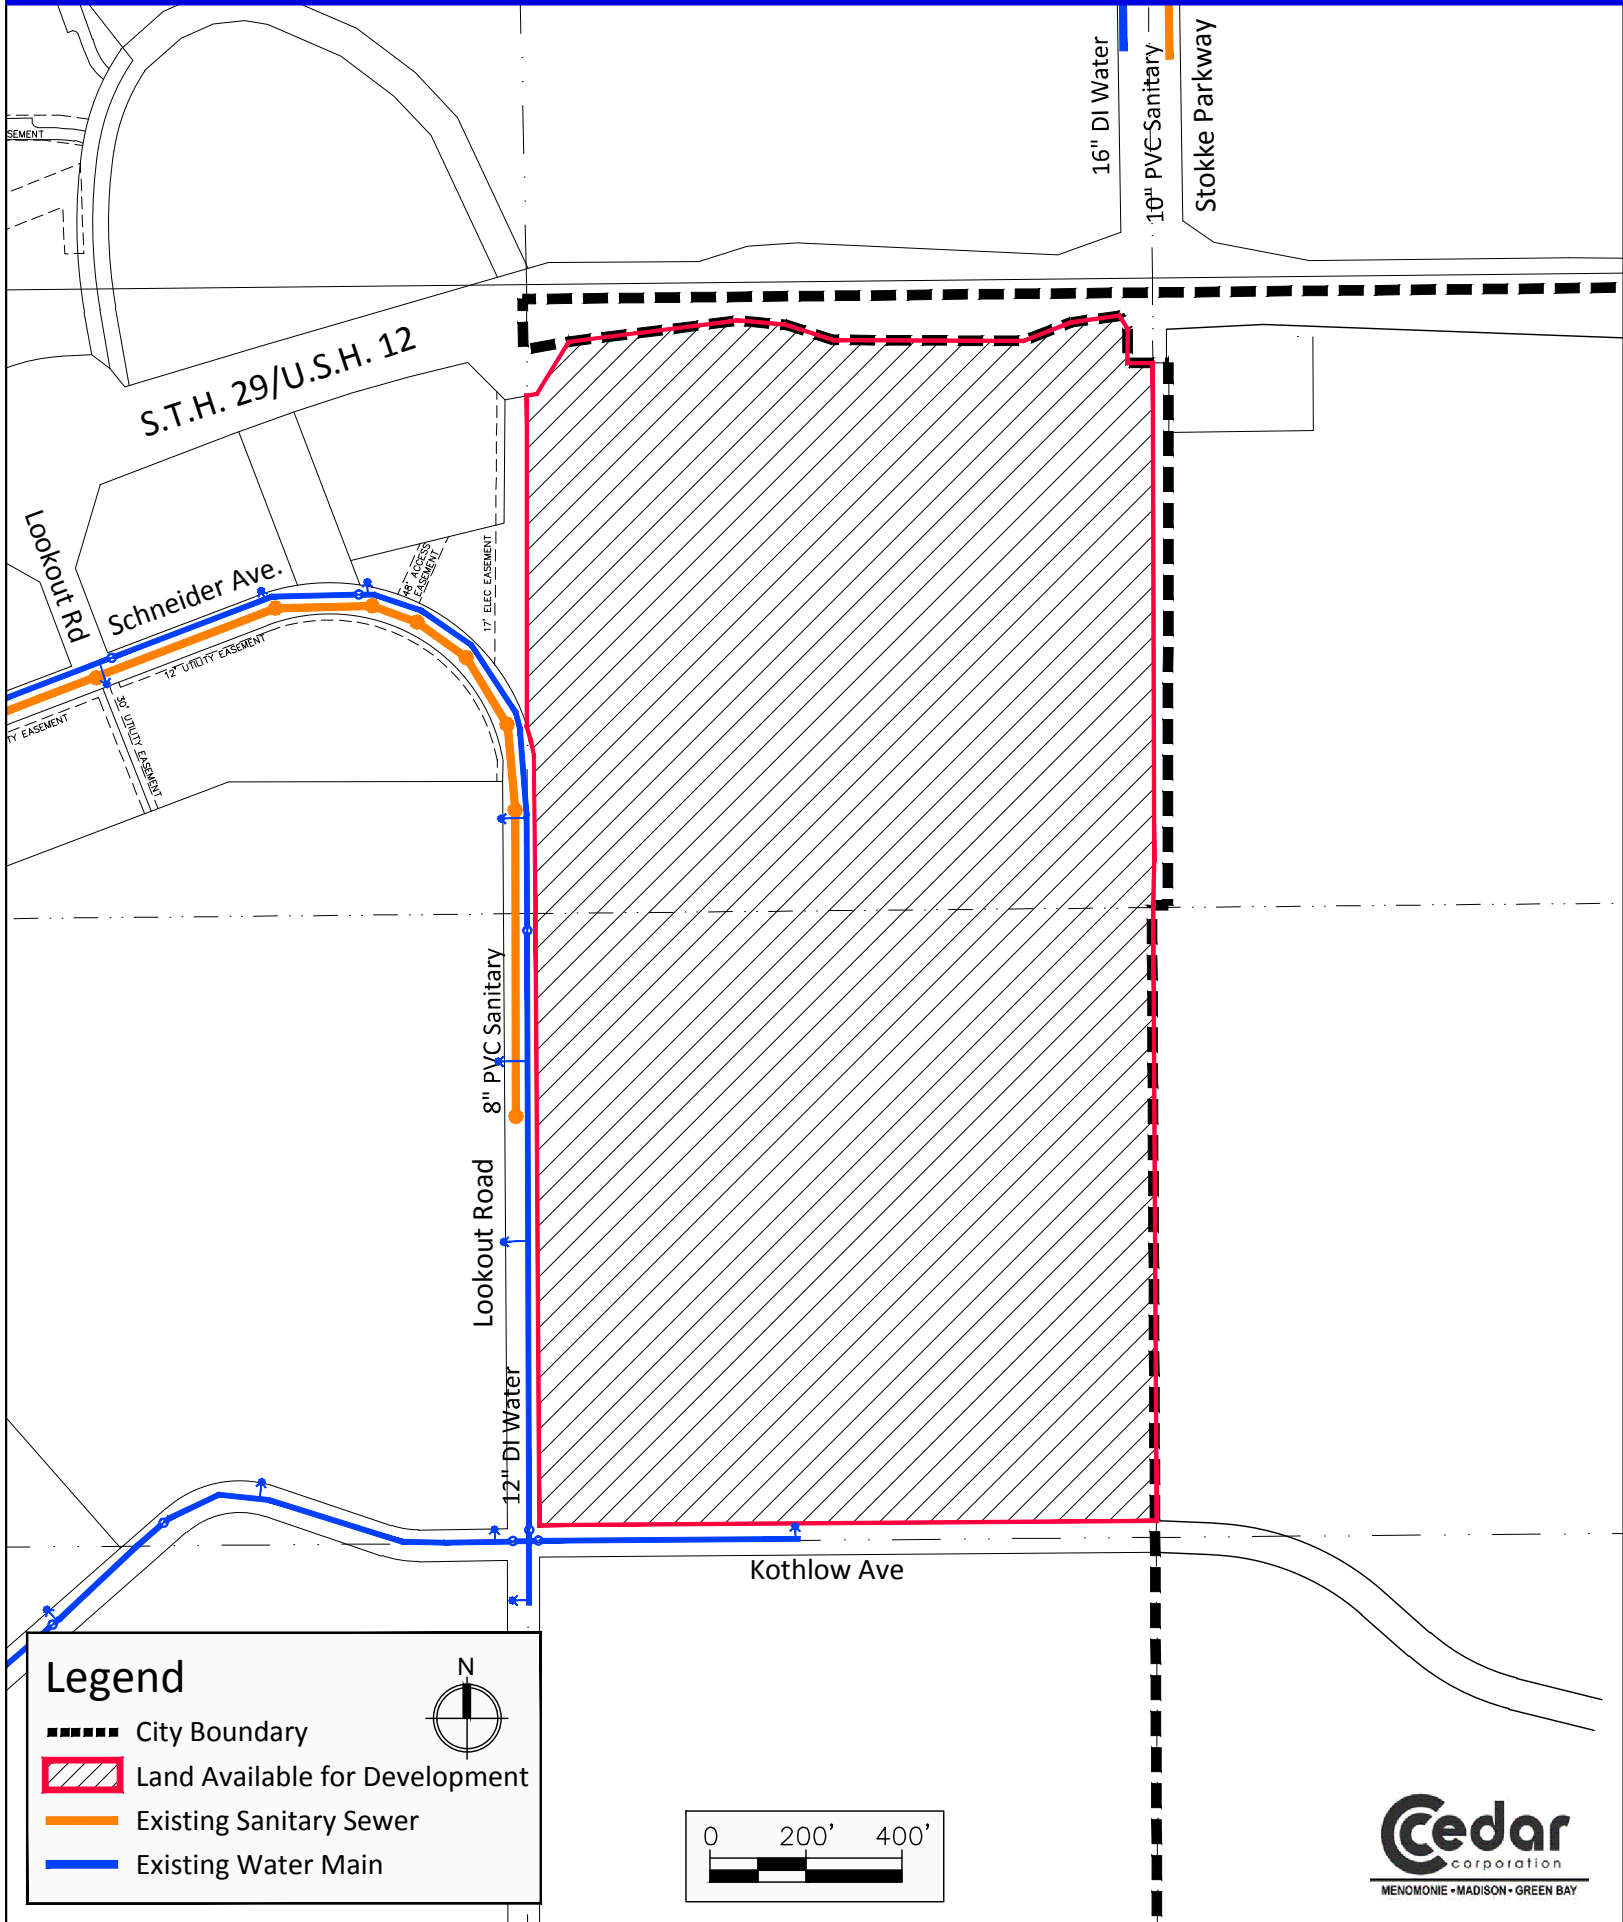

Utilities & Easements: City of Menomonee Dunn County, Wisconsin

Map 5



Legend

-  City Boundary
-  Land Available for Development
-  Existing Sanitary Sewer
-  Existing Water Main

